


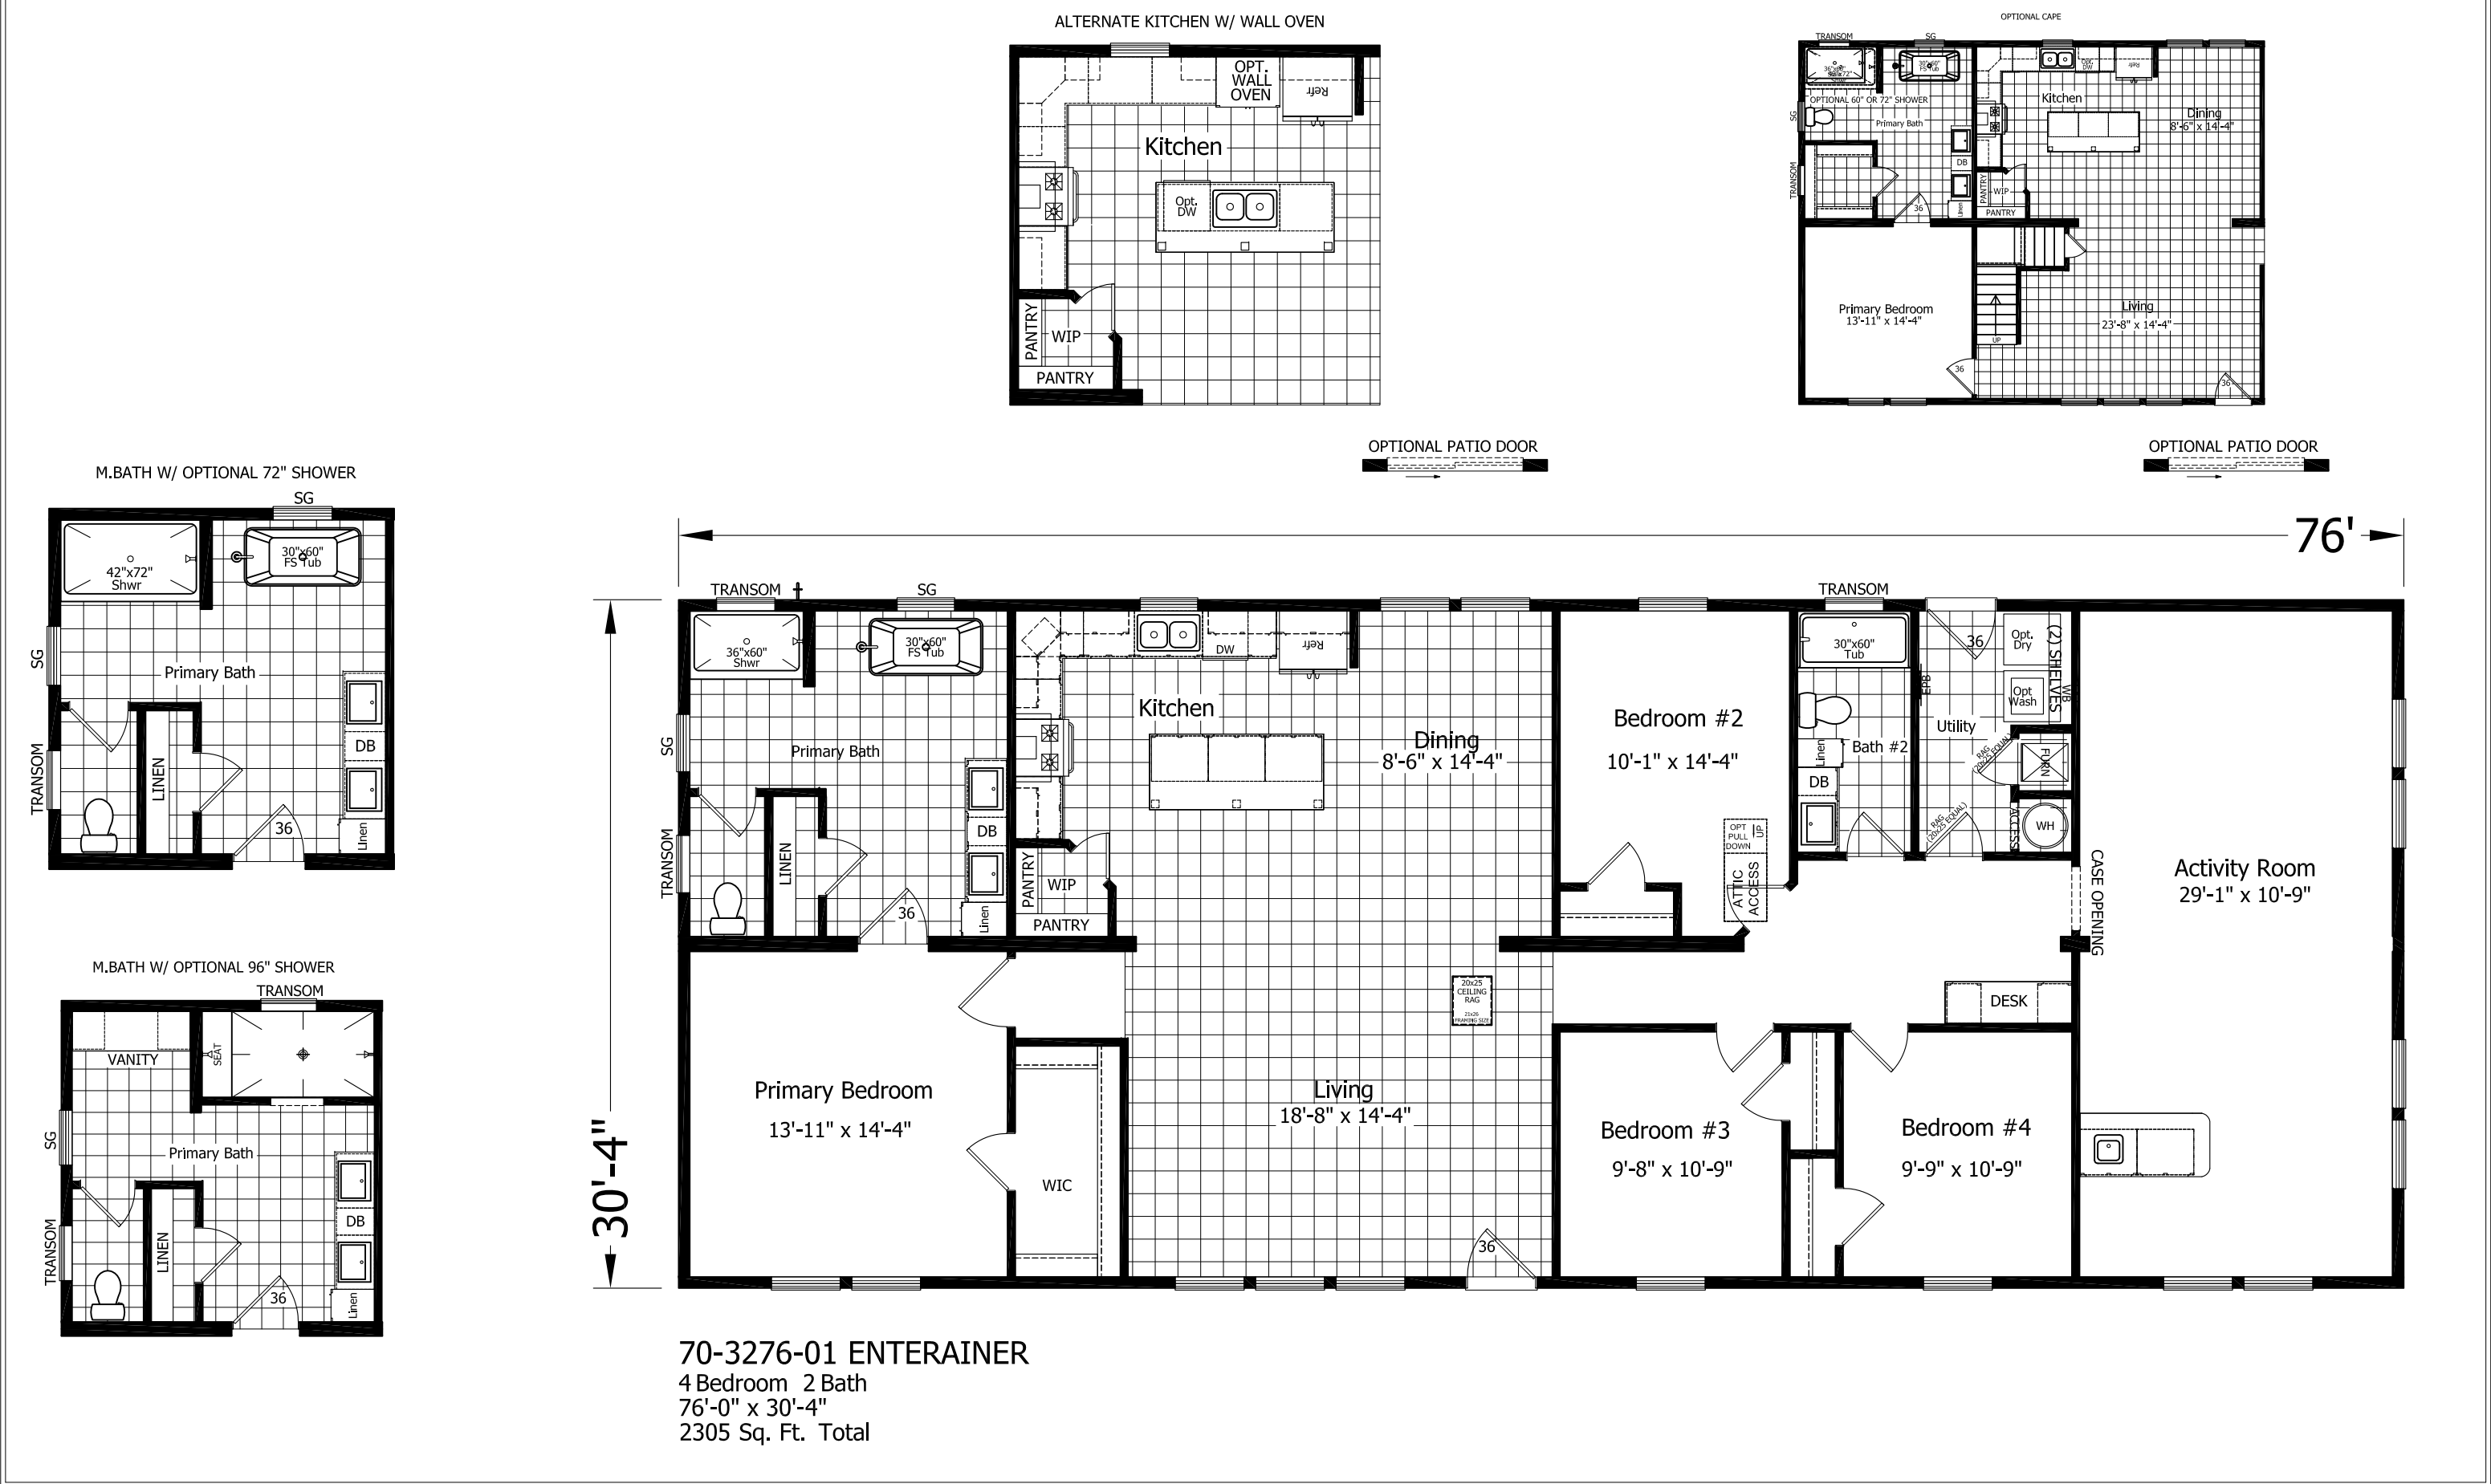

CHAMPION MANUFACTURED BEAUTIFULLY™ 5880 CRESTLINE RD., LAURINBURG, NC 28352	MODIFICATIONS	PROJECT: 70-3276-01 30'-4" x 76 4 BD 3 BTH DRAWN BY: Staff DATE: 05-04-23 SCALE: NTS	TITLE: LITERATURE PLAN FILENAME: ENTERTAINER 3276-01	SHEET: L-101 PROPRIETARY AND CONFIDENTIAL THESE DRAWINGS AND SPECIFICATIONS ARE ORIGINAL PROPRIETARY AND CONFIDENTIAL MATERIALS OF CHAMPION. COPYRIGHT © 1976-2023 BY CHAMPION
--	--------------------------	--	--	--